

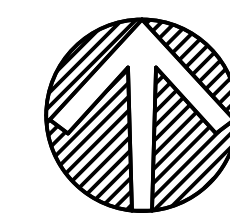


## Existing Main Floor

SCALE: 1/4" = 1'-0"

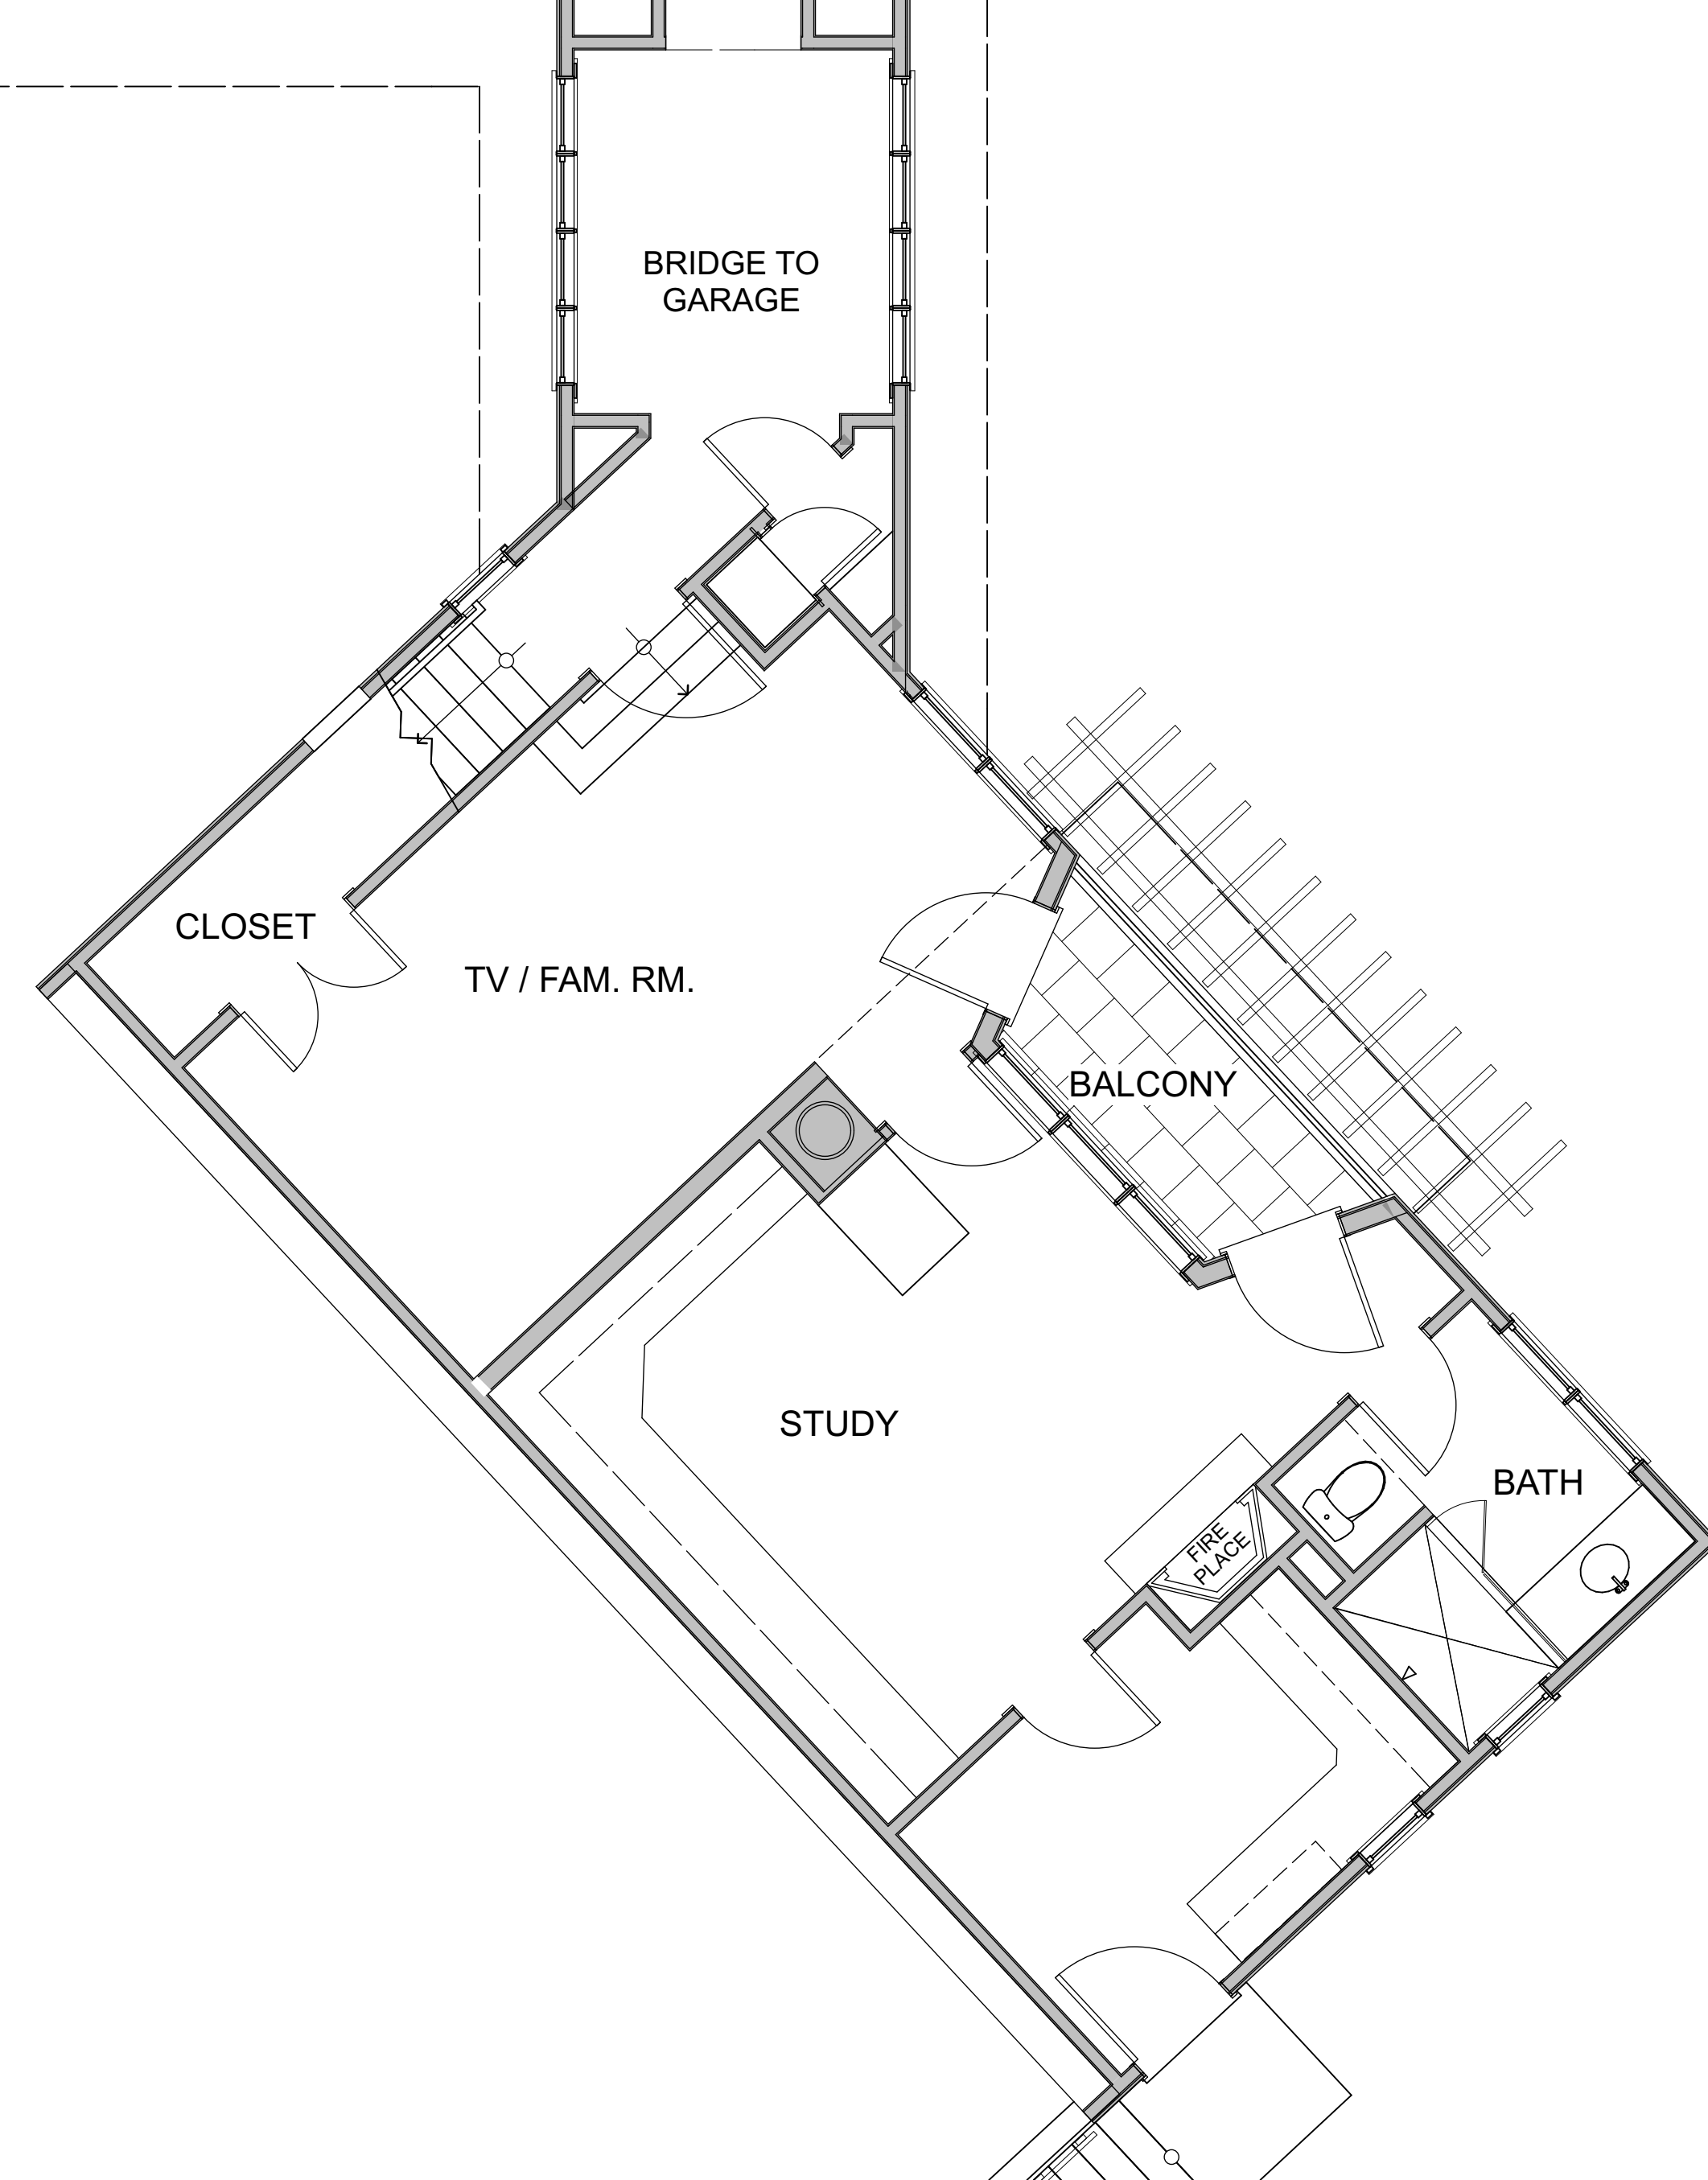


REF NORTH

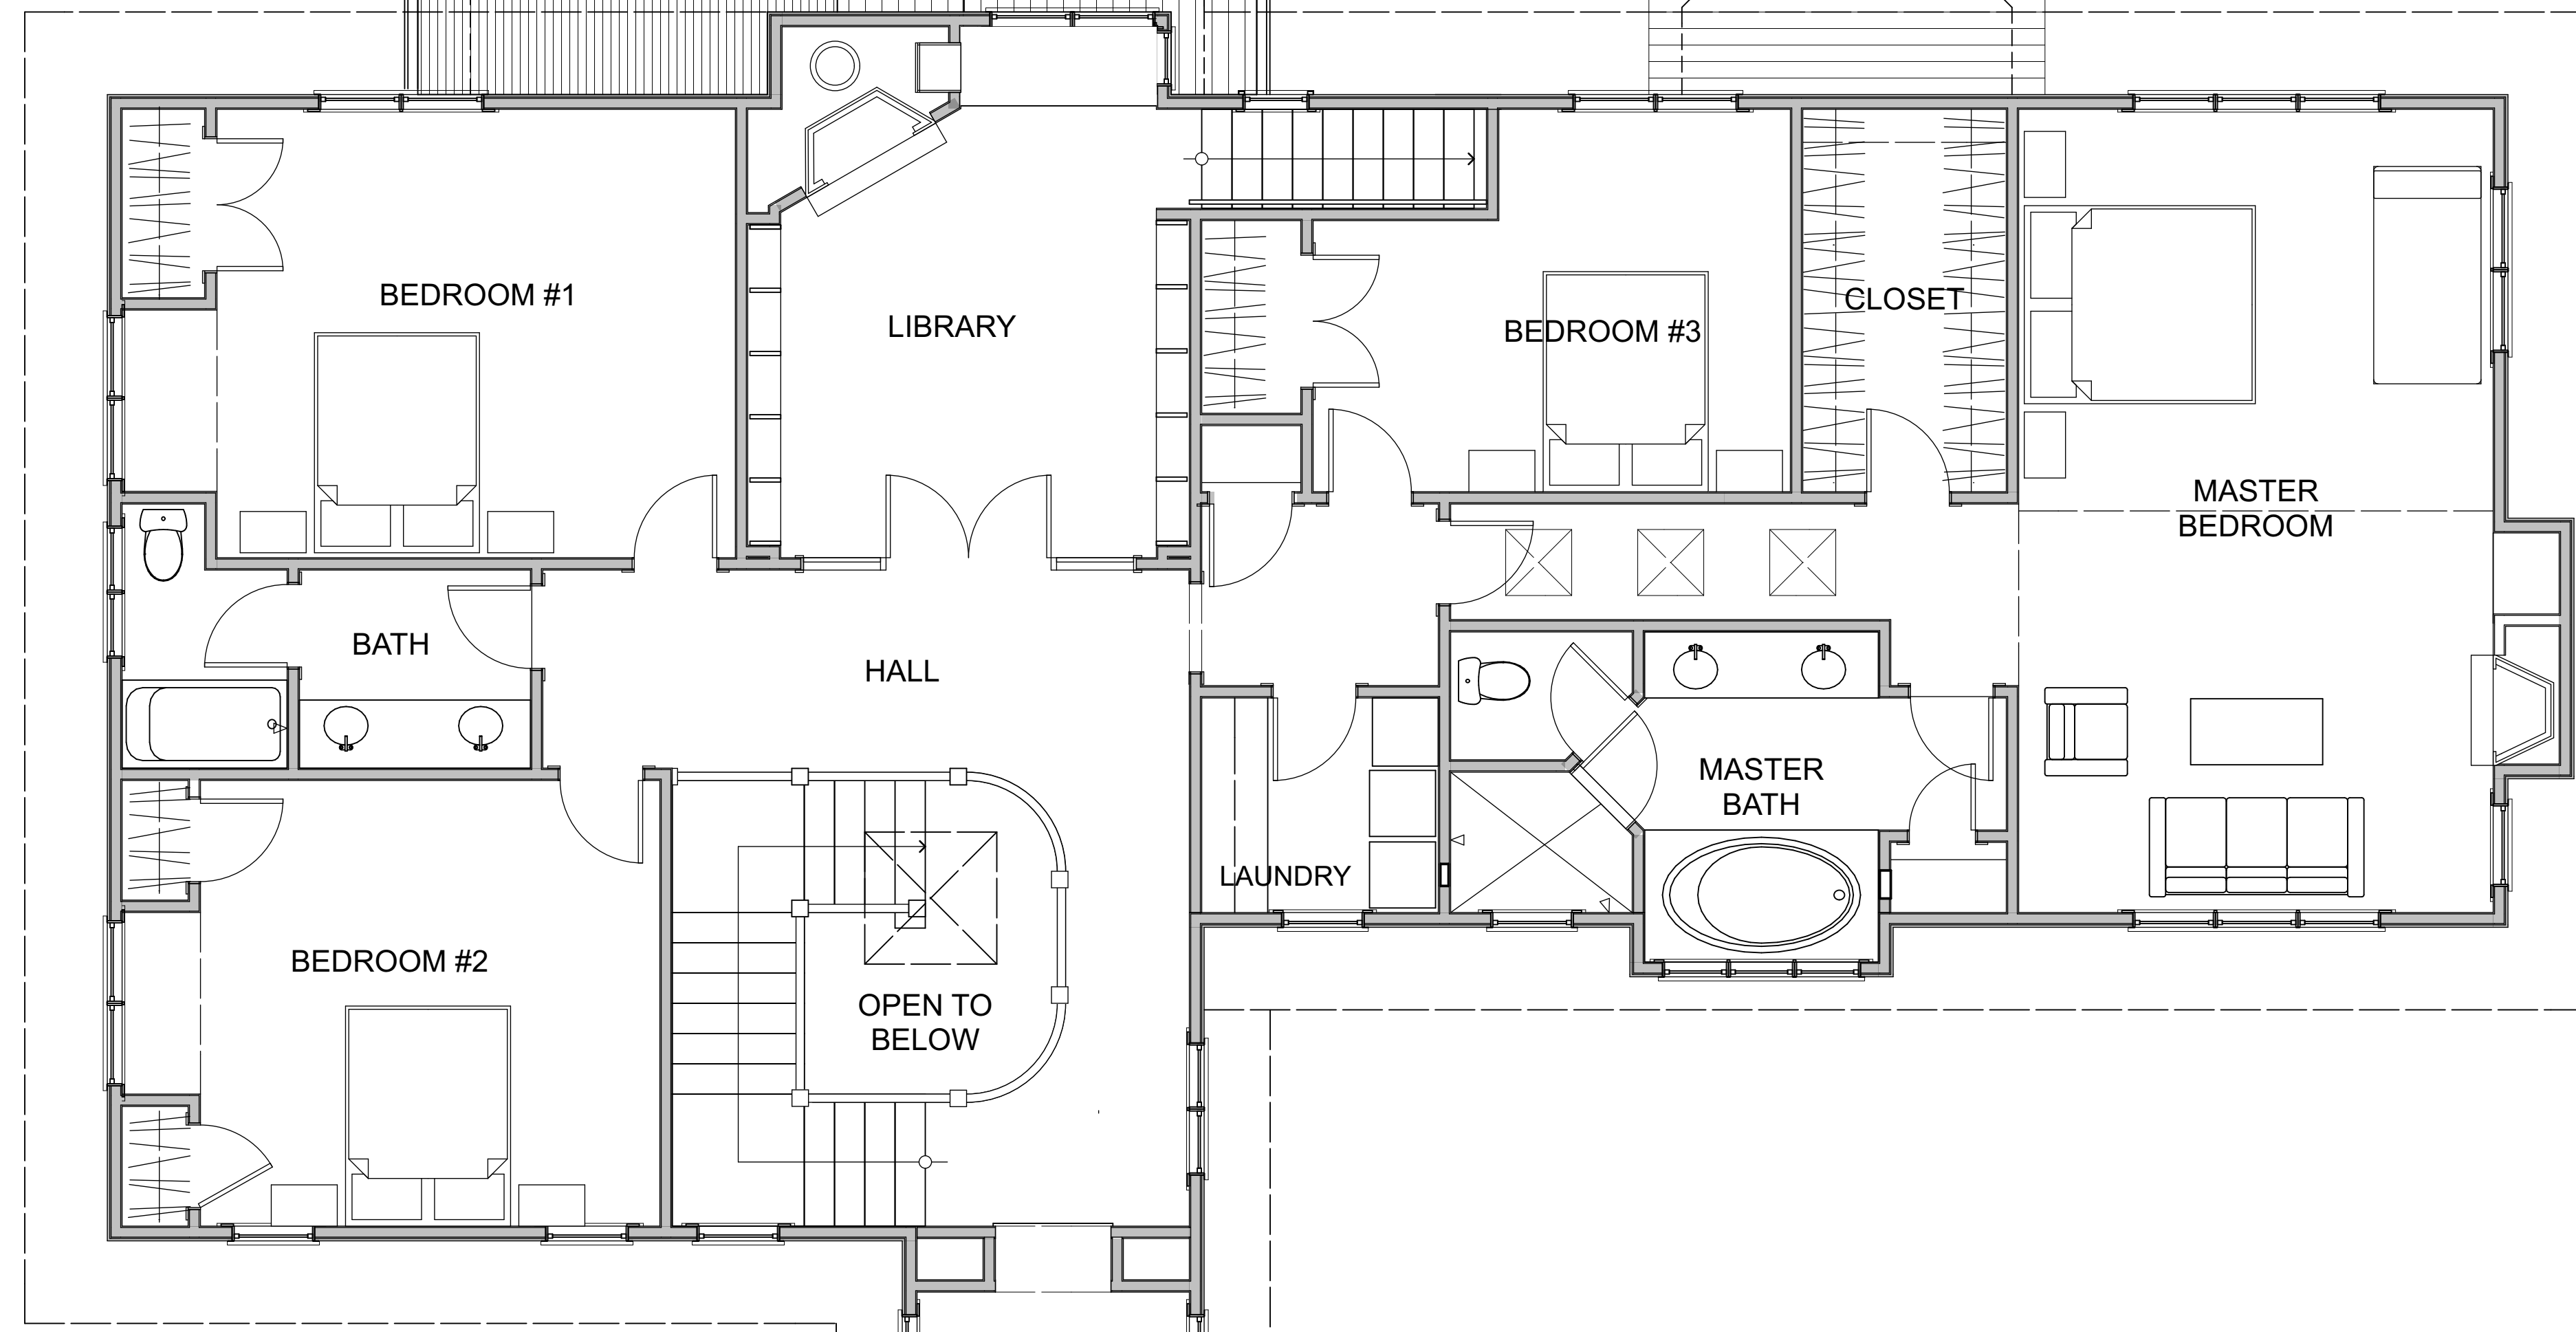

### Existing Upper Floor

SCALE: 1/4" = 1'-0"

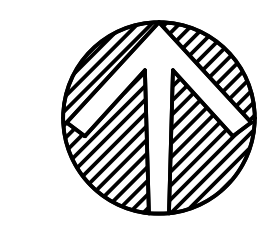

REF NORTH